


H 22

G 23

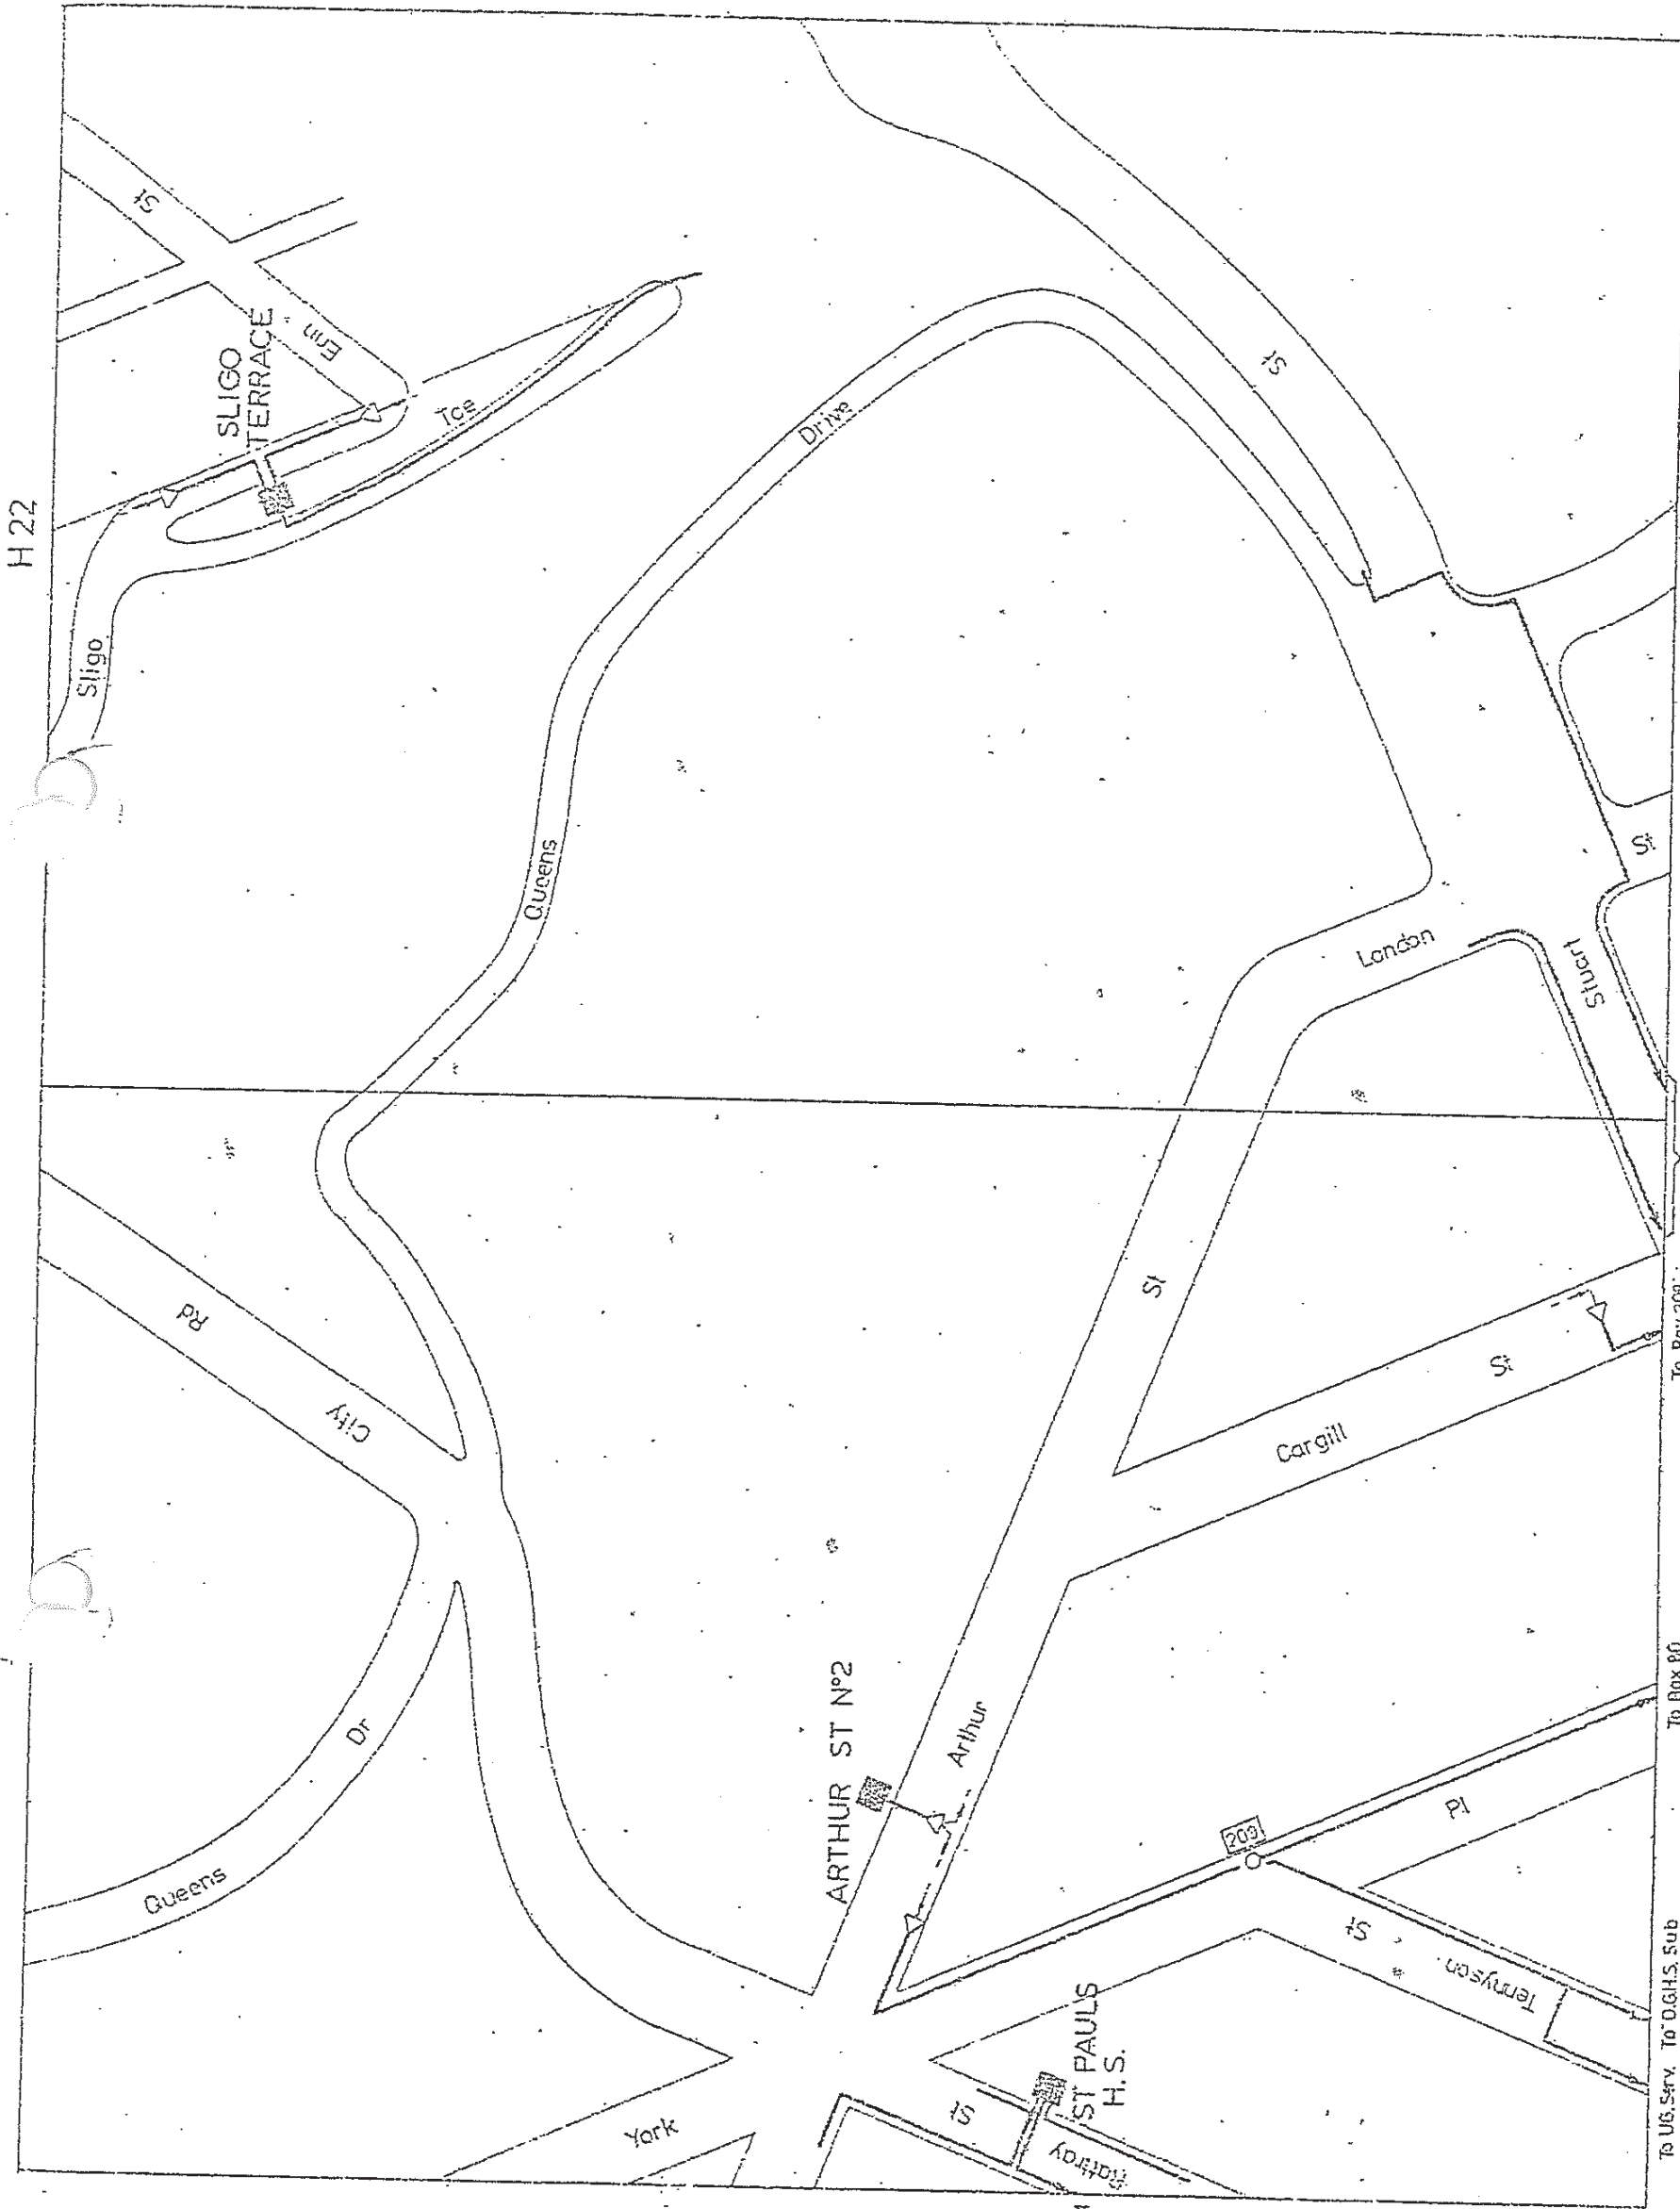

H 24


To Box 209

To Cargill St Sub

To Box 80

To US. Serv. To D.G.H.S. Sub

To Box 171

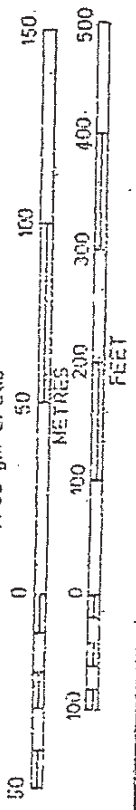

REVISION	
COMP. NO.	
DATE	
CHECKED	

DESIGNED BY  
 DRAWN BY  
 CHECKED BY  
 DESIGNED BY

D.C.C.  
 DEPT. OF  
 PUBLIC WORKS

CHIEF ENGINEER

L.T. U.G. LINK BOXES  
 GRIDS H23 & I23

DATE ISSUED

12 APR 1984

PAGE

11 23