

3B/03E/054


Issue AM

13/06/25

BY	CKD	APPD
DCH	LMW	DAT

# ROXBURGH 11kV SHEET 2

R1

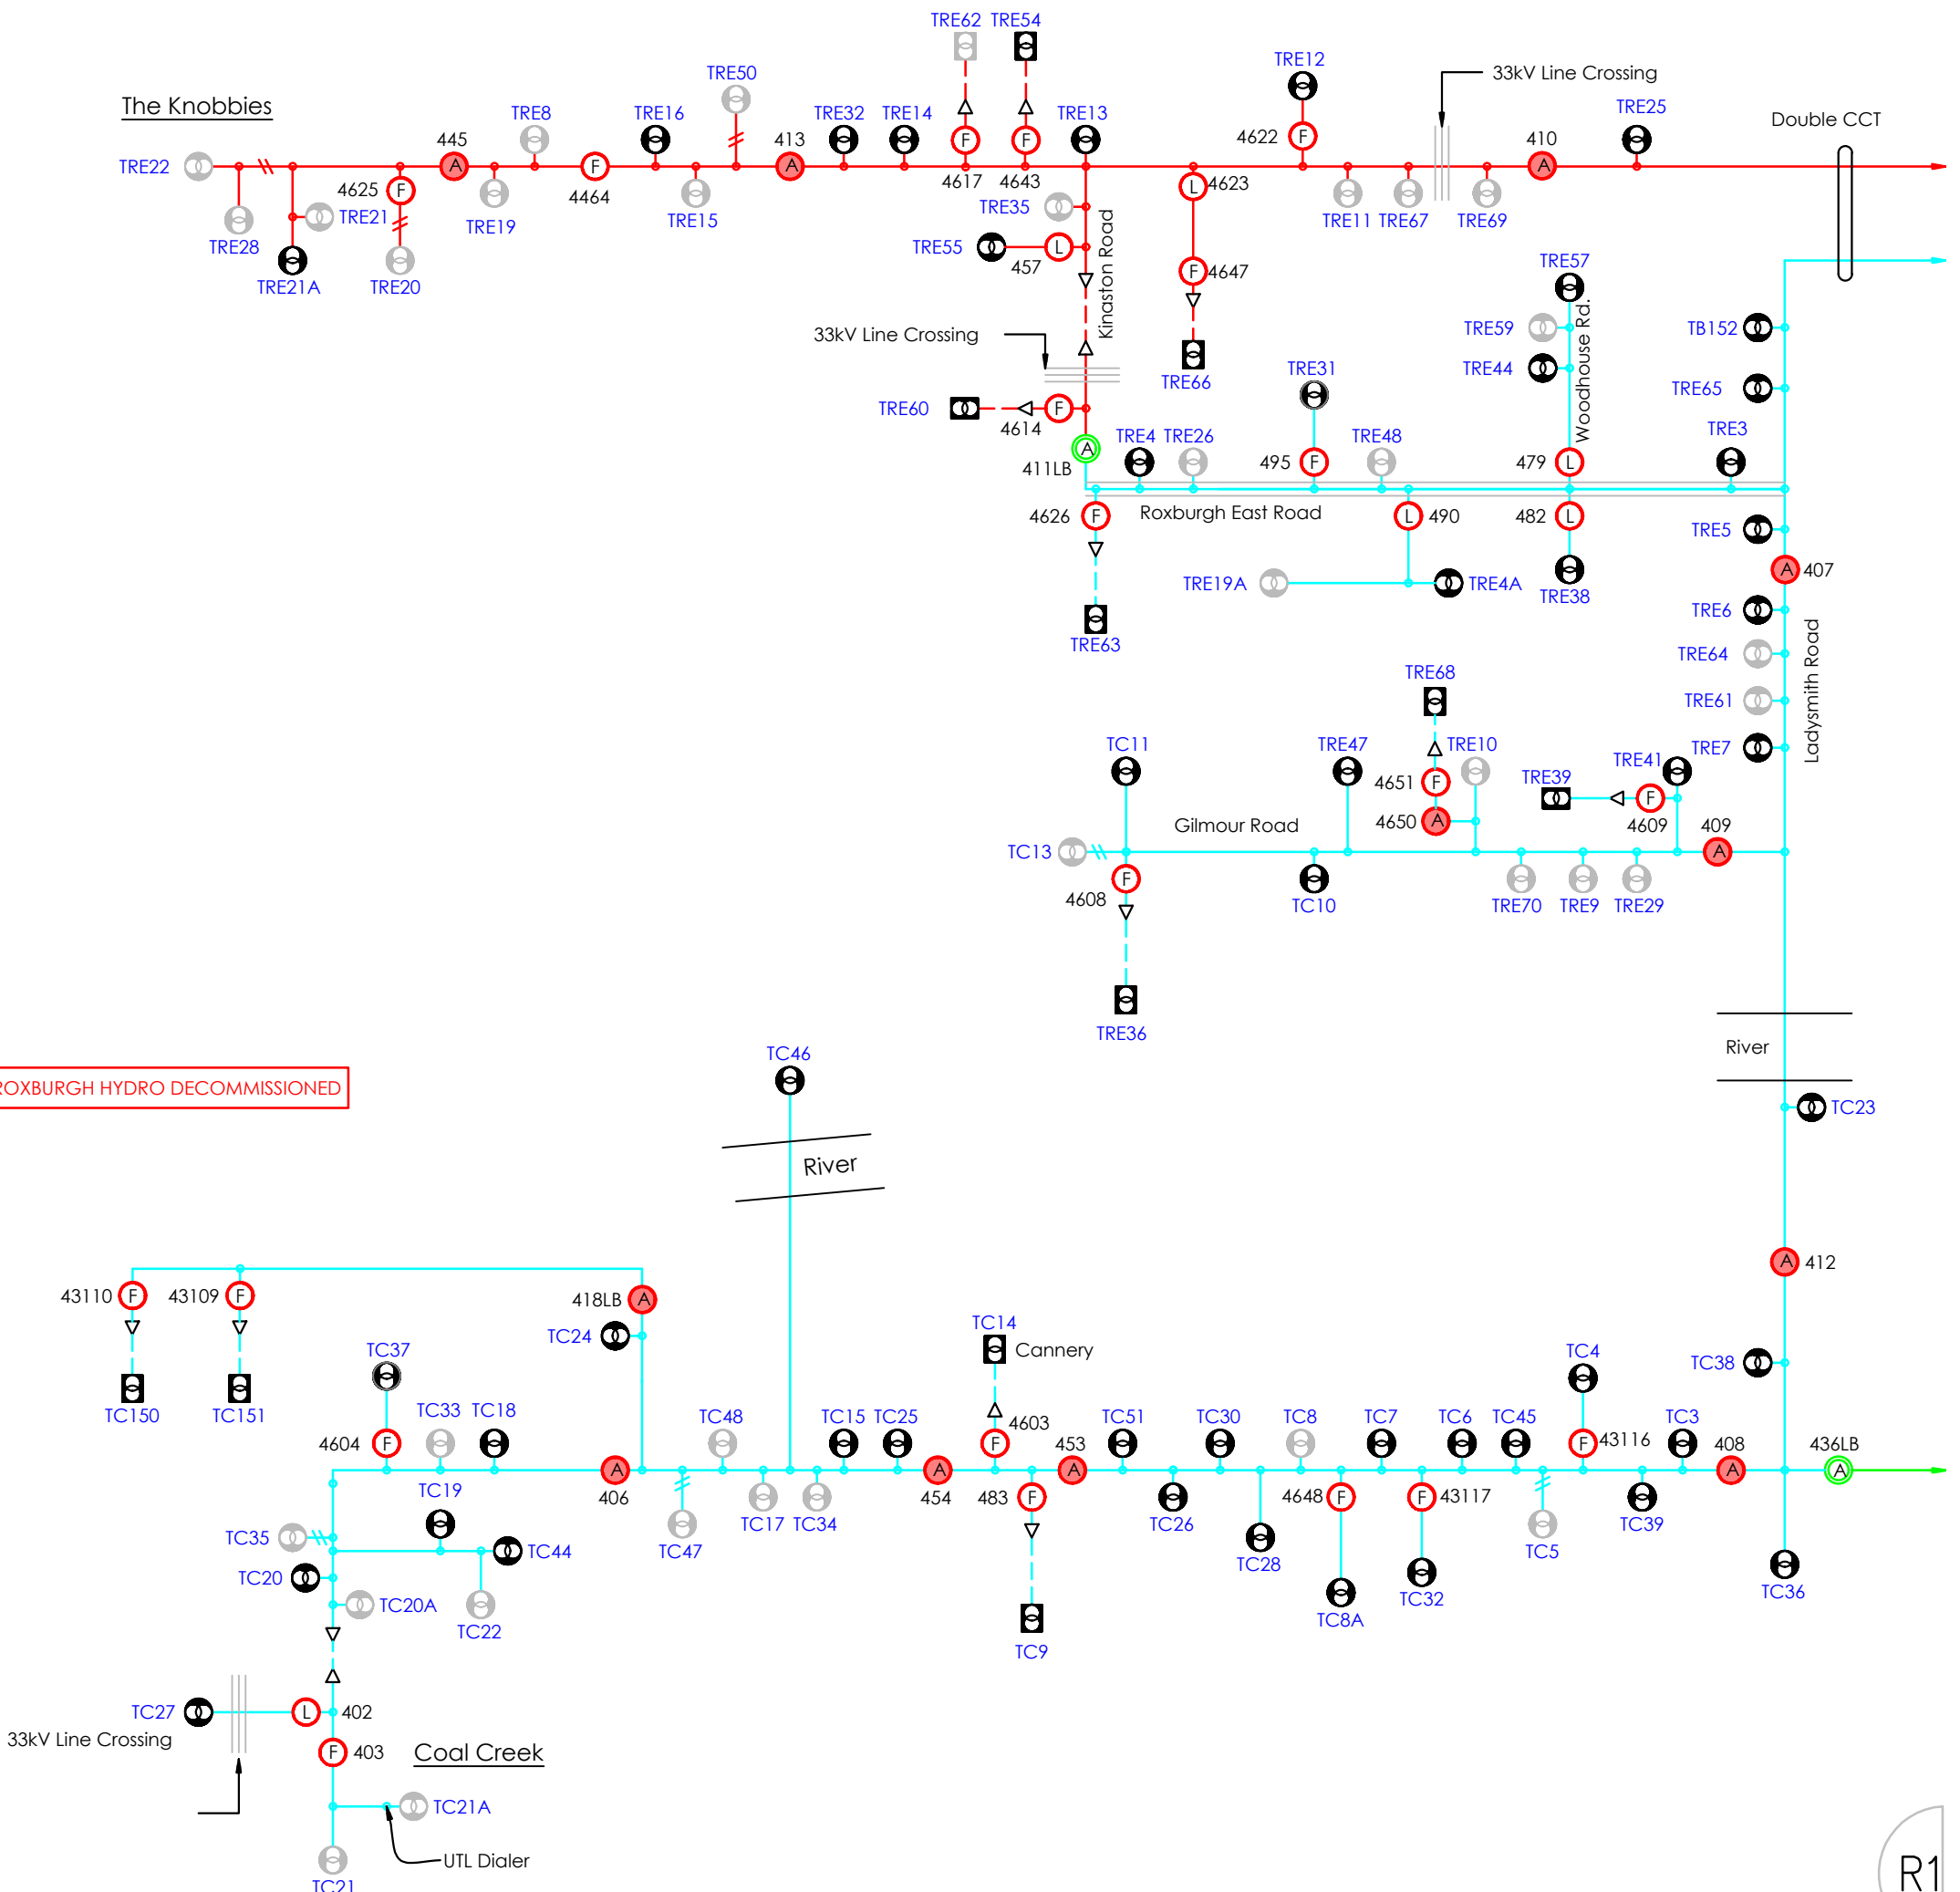

R1