


W2

W5

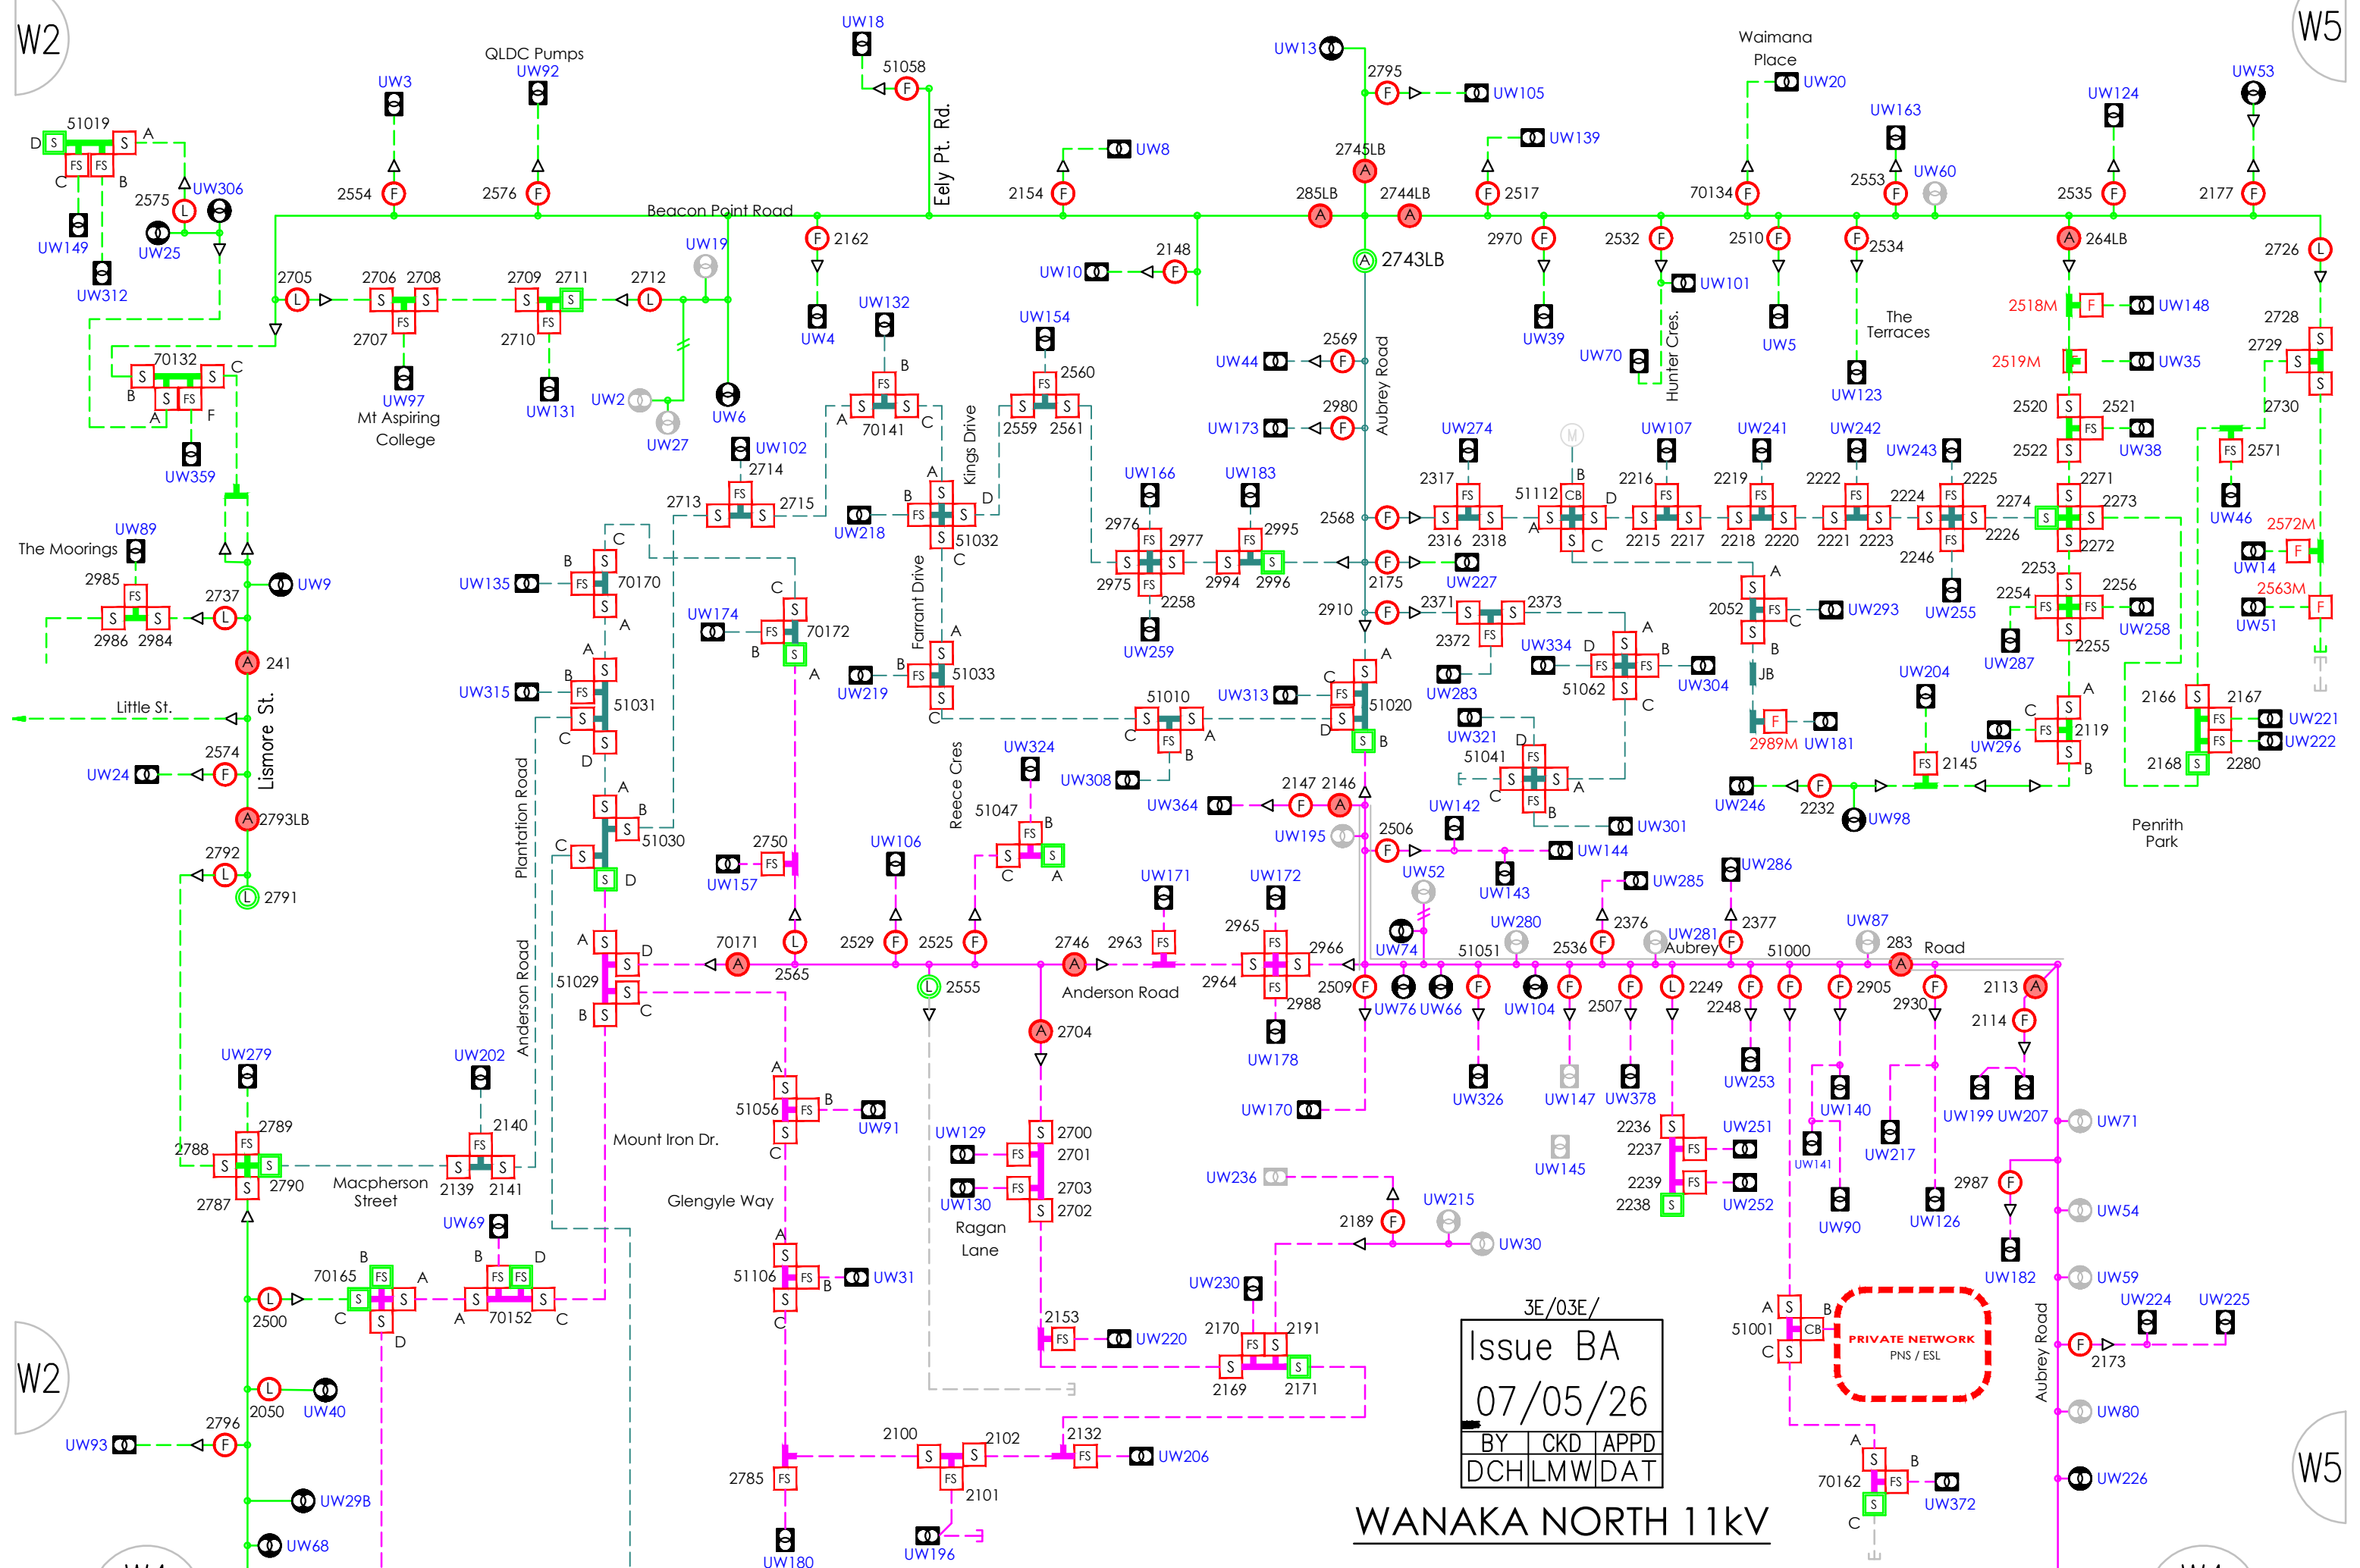

3E/03E/
 Issue BA
 07/05/26
 BY CKD APPD
 DCHLMWDAT

WANAKA NORTH 11kV

W4

W4

W5