


Note :- DDO Beyond Belford St Sub

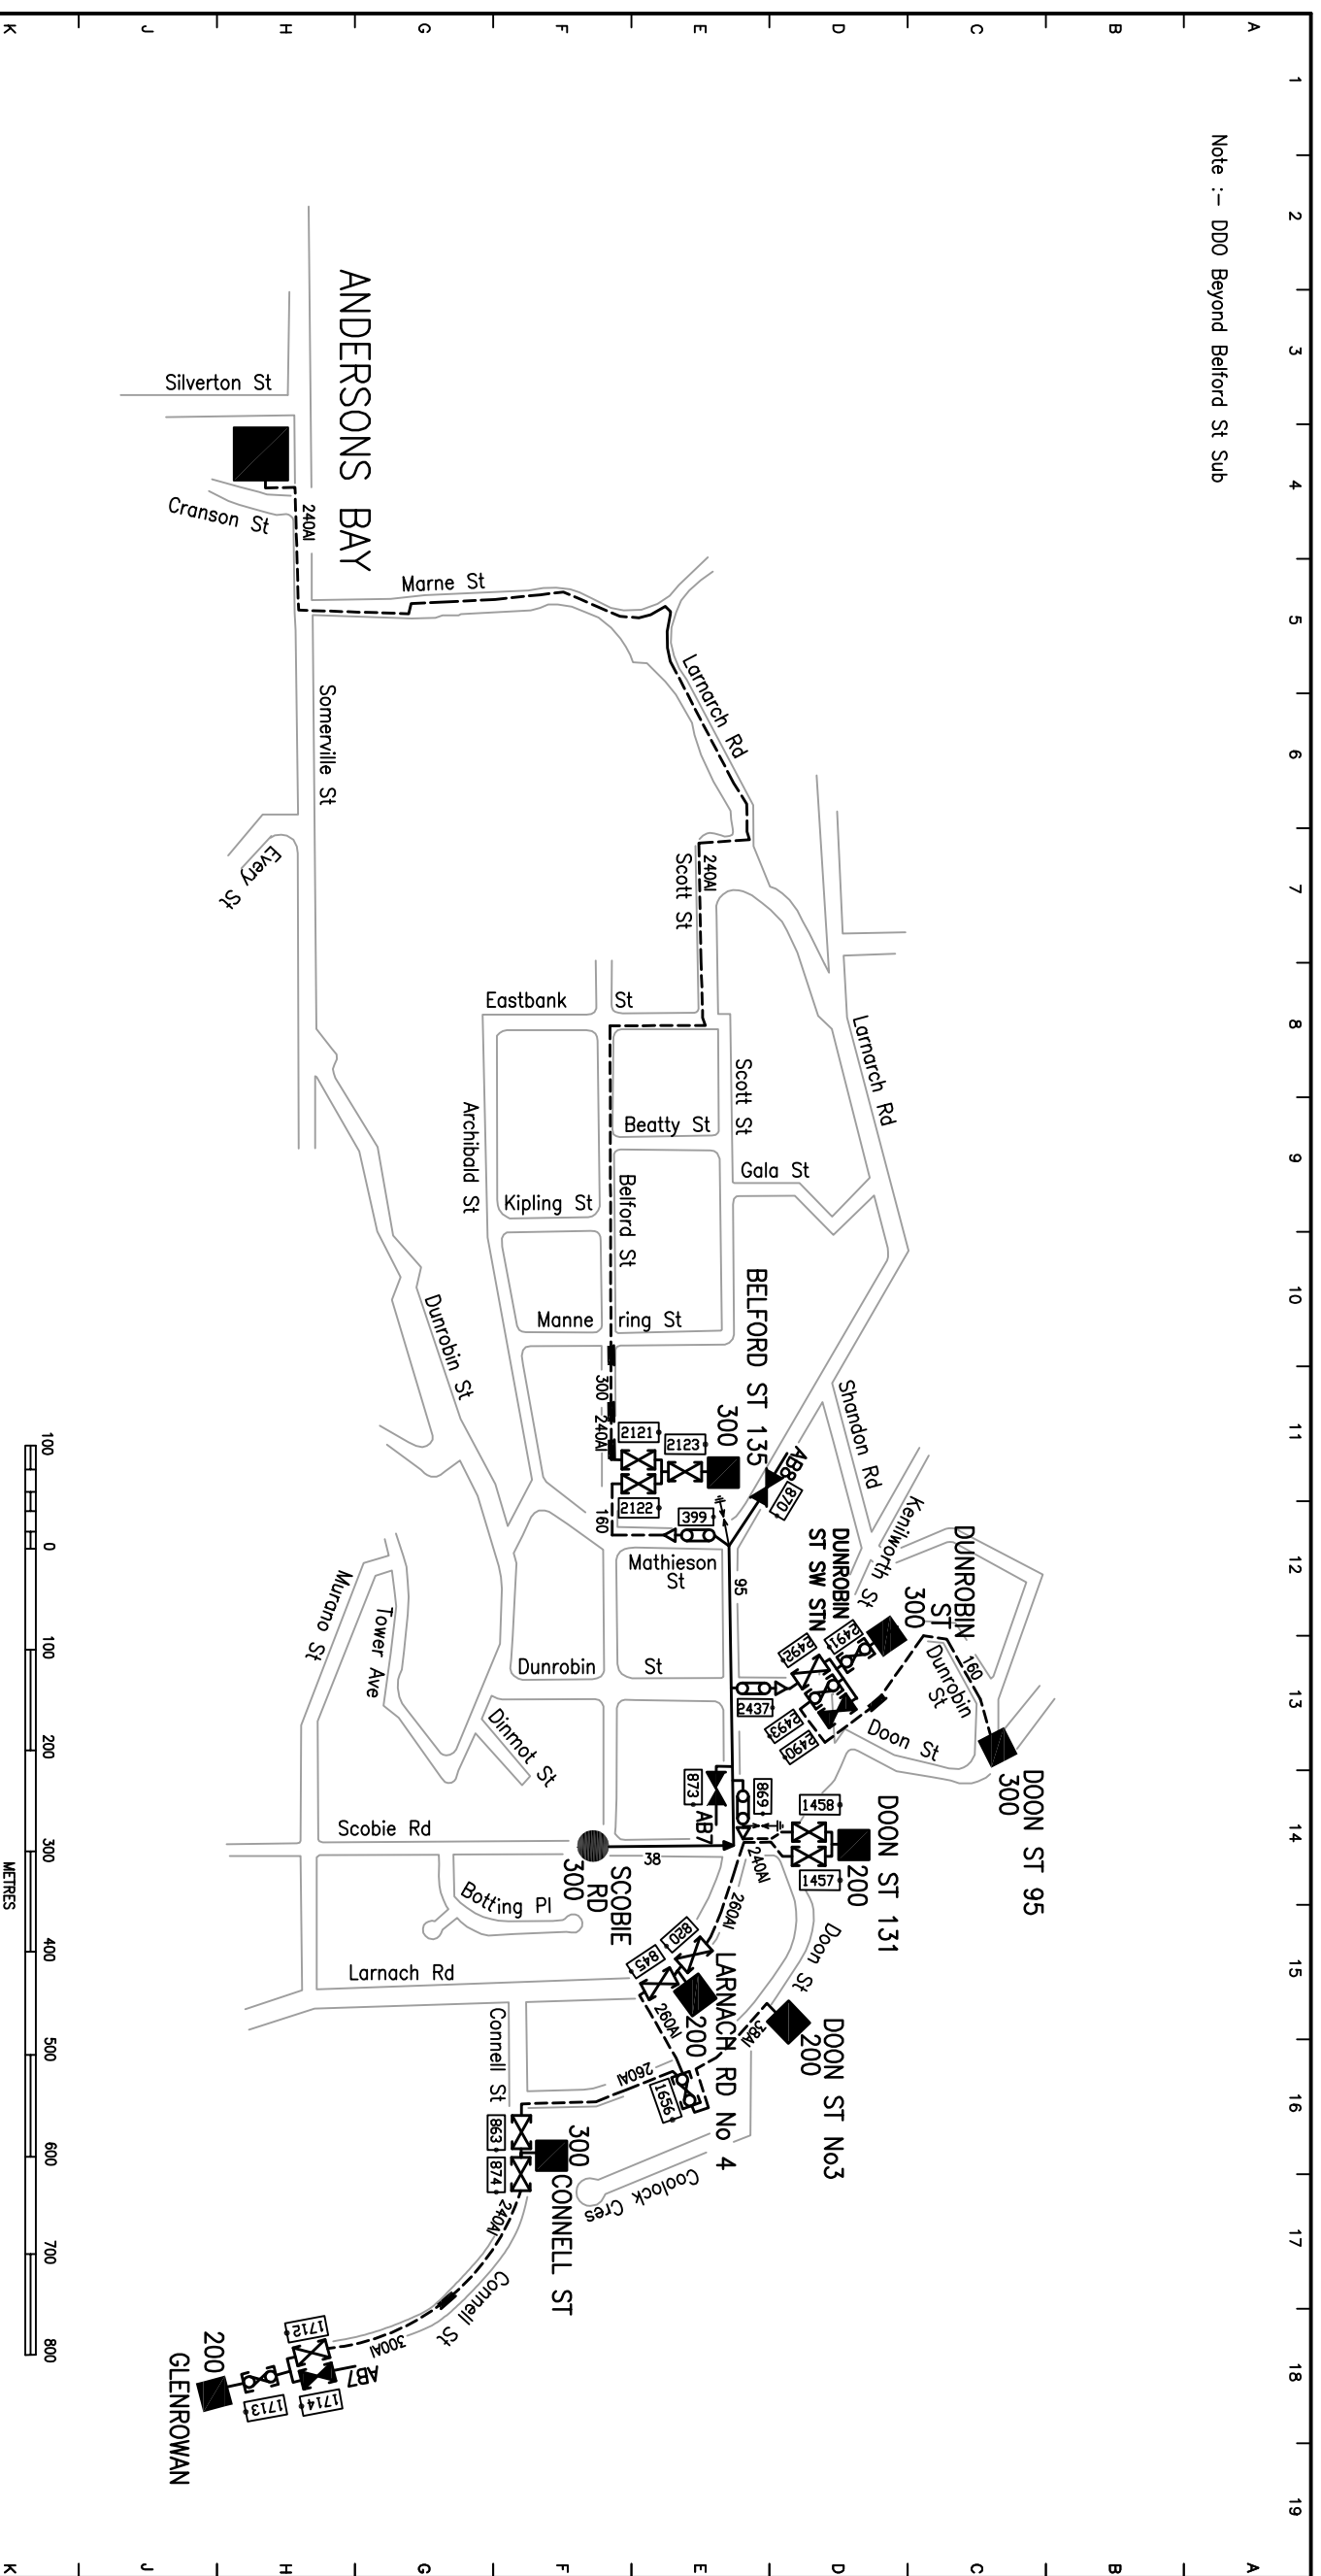

| REVISION | L | M | D | E | F | G | H | I | J | K | DRAWN | R K |
|----------|-------|-------|-------|-------|-------|-------|-------|-------|-------|-------|---------|-------|
| COMP. NO | - | - | 6656 | 2334 | - | - | - | 4993 | - | - | TRACED | C A S |
| DATE | 07/18 | 10/18 | 09/30 | 11/03 | 08/07 | 04/08 | 07/11 | 06/13 | 09/17 | 05/18 | CHECKED | |
| CHECKED | JDP | JDP | - | KTB | SJM | SJM | SJM | - | JDP | JDP | DES.ENG | |



ANDERSONS BAY No5

6.6KV FEEDER

DATE ISSUED

23/10/18

PAGE

AB5