


Note :- DDO beyond Links 361 and beyond intersection of Short St and Kalkorai Valley Rd.

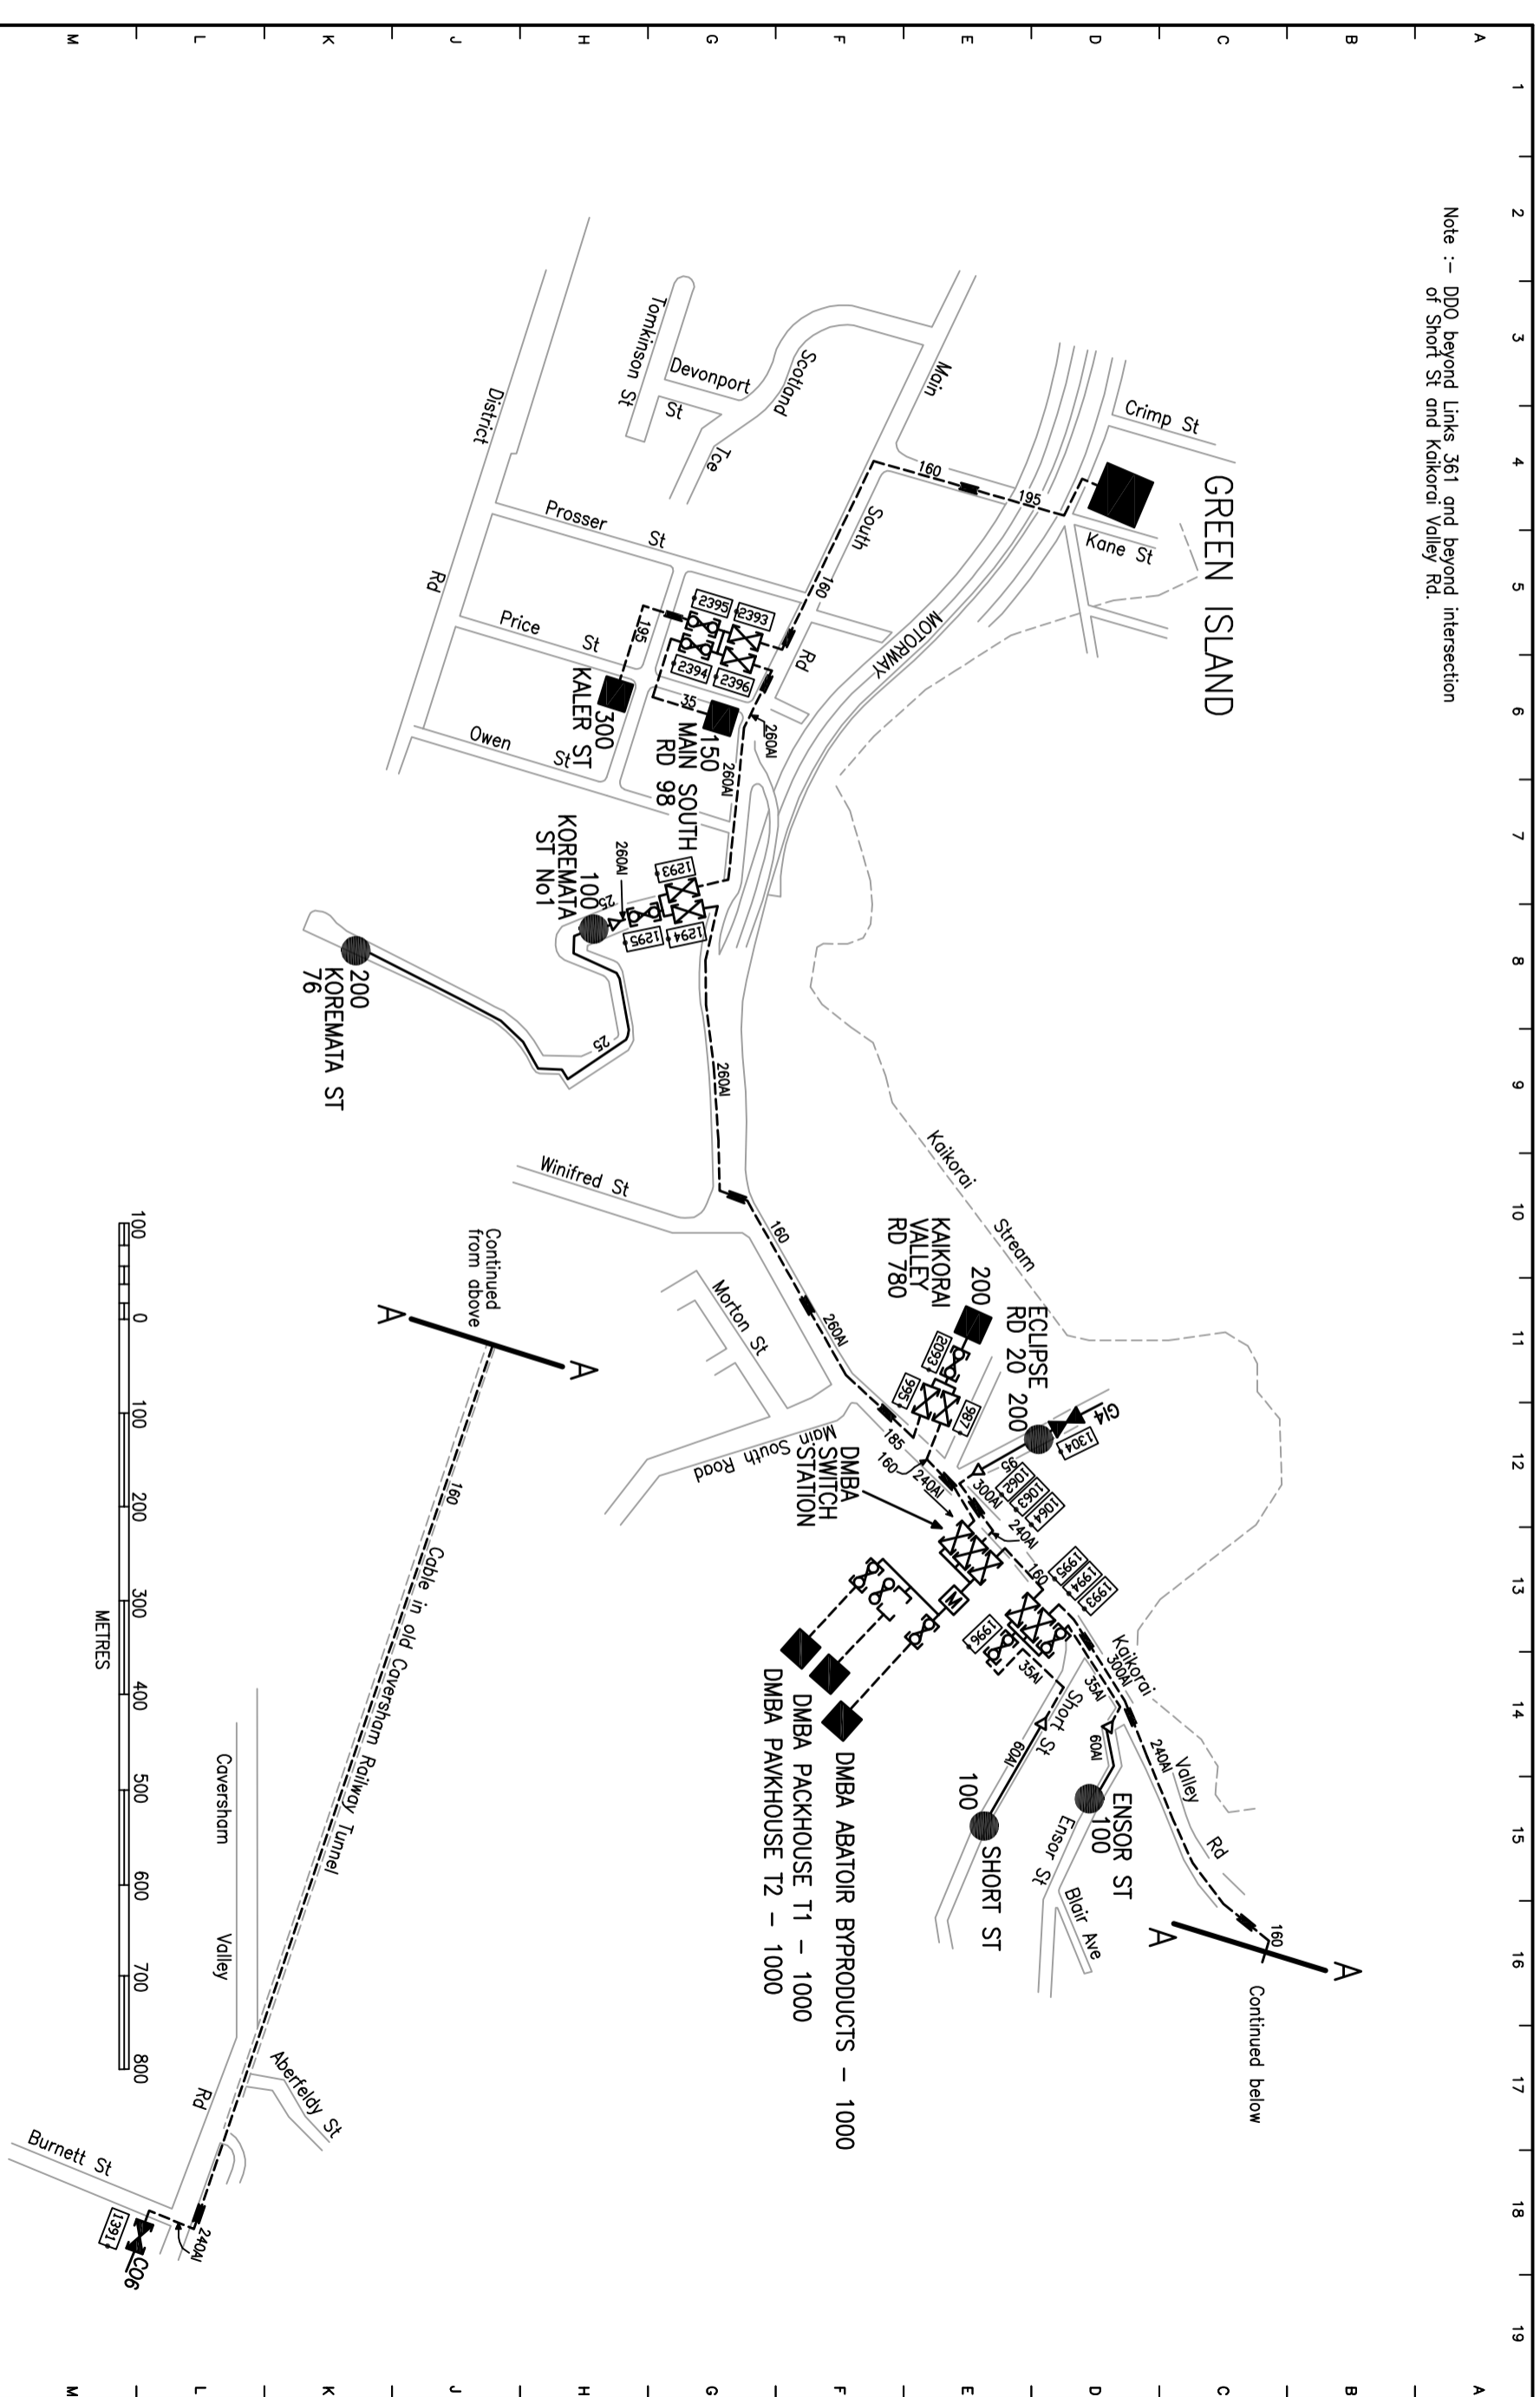

REVISION	Y	Z	AA	AB	AC	T	U	V	W	X	DRAWN	J G P	11/83
COMP. NO	-	-	-	-	-	2292	2585	2586	CFR	-	TRACED	C A S	01/07
DATE	02/13	06/15	03/22	07/22	10/24	10/00	10/03	10/03	4485	04/11	CHECKED		
CHECKED	SJM	JDP	NH	NH	MB	KTB	KTB	KTB	RMO	SJM	DES.ENG		



# GREEN ISLAND No2 6.6KV FEEDER

DATE ISSUED

11/10/24

PAGE

GI  
2