


Note :- DDO beyond MAIN SOUTH RD 190 sub

SW 307
SW 332
SW 10150
L.B.

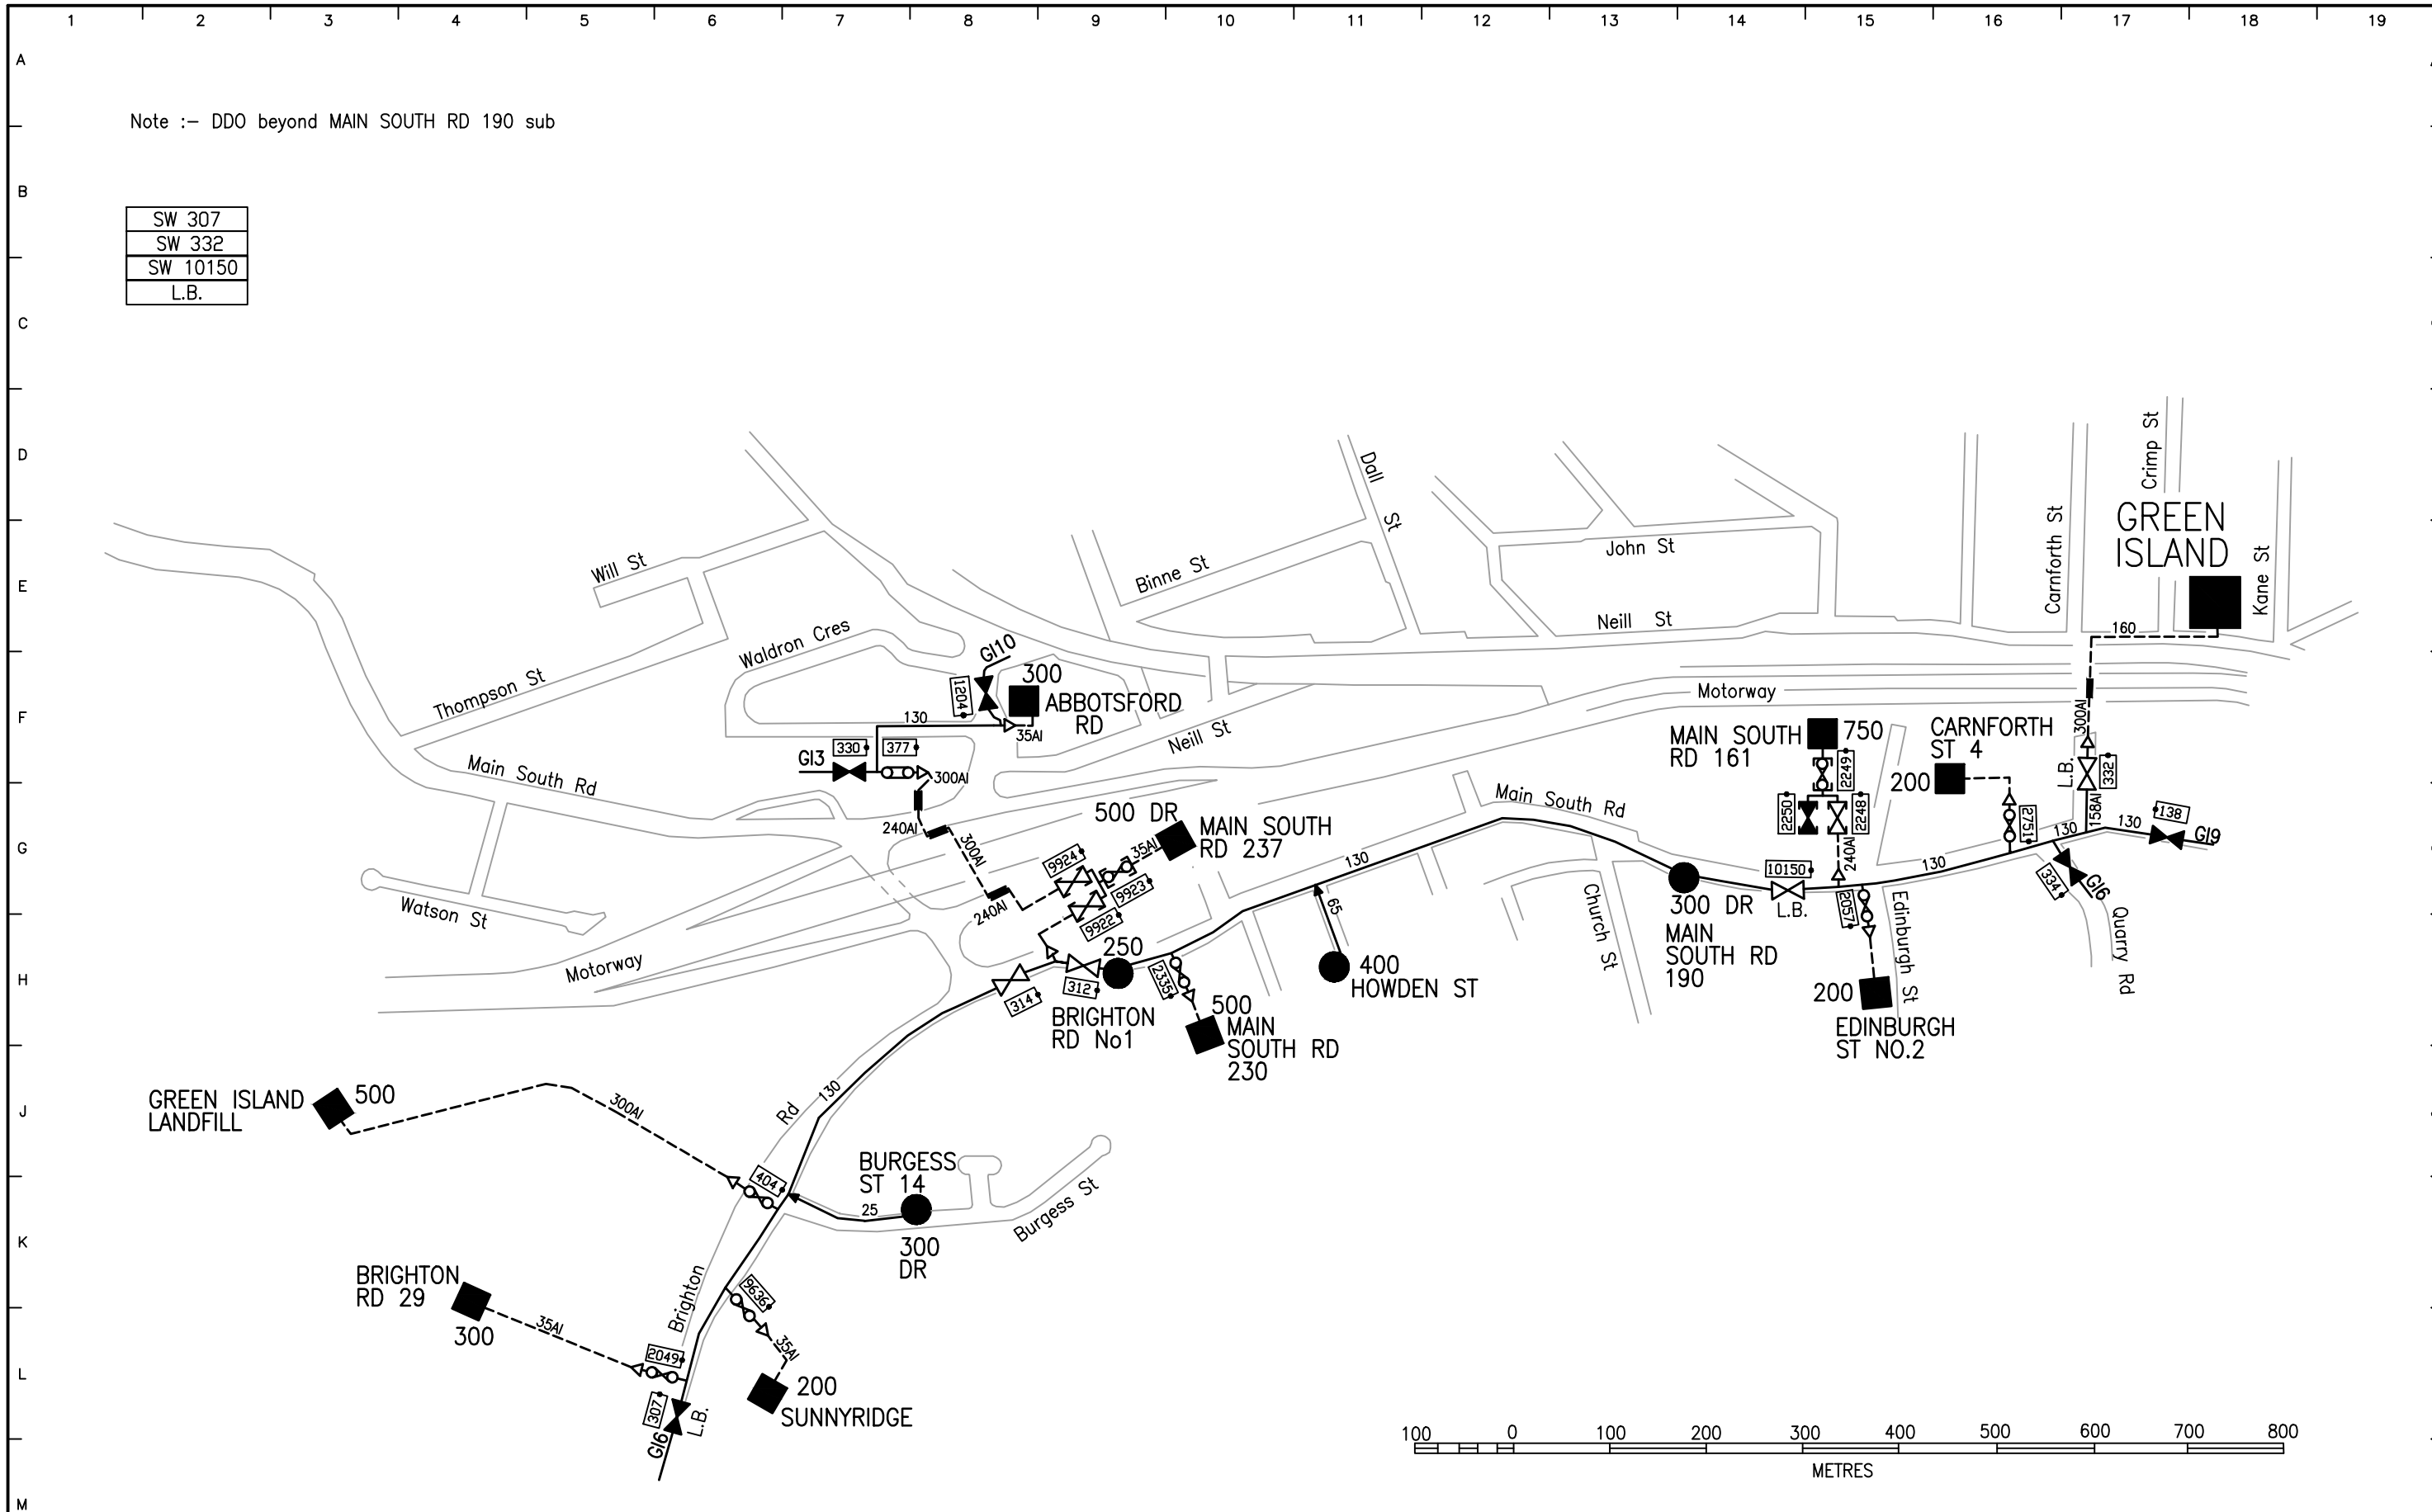

REVISION	X	Y	Z	AA	AB	AC	AD	AE	V	W	DRAWN	P	R	D	-
COMP. NO	-	-	CFR 12290	FAULTS	-	-	-	-	-	-	TRACED	C	A	S	01/07
DATE	08/22	01/23	05/23	11/23	04/25	05/25	11/25	11/25	03/19	06/19	CHECKED				
CHECKED	CBP	CBP	MB	MB	DCH	DCH	MB	DCH	CS	CS	DES.ENG				



GREEN ISLAND No5 6.6kV FEEDER

DATE ISSUED
21/11/25

PAGE
**GI
5**