


Note :- DDO beyond switch 818.

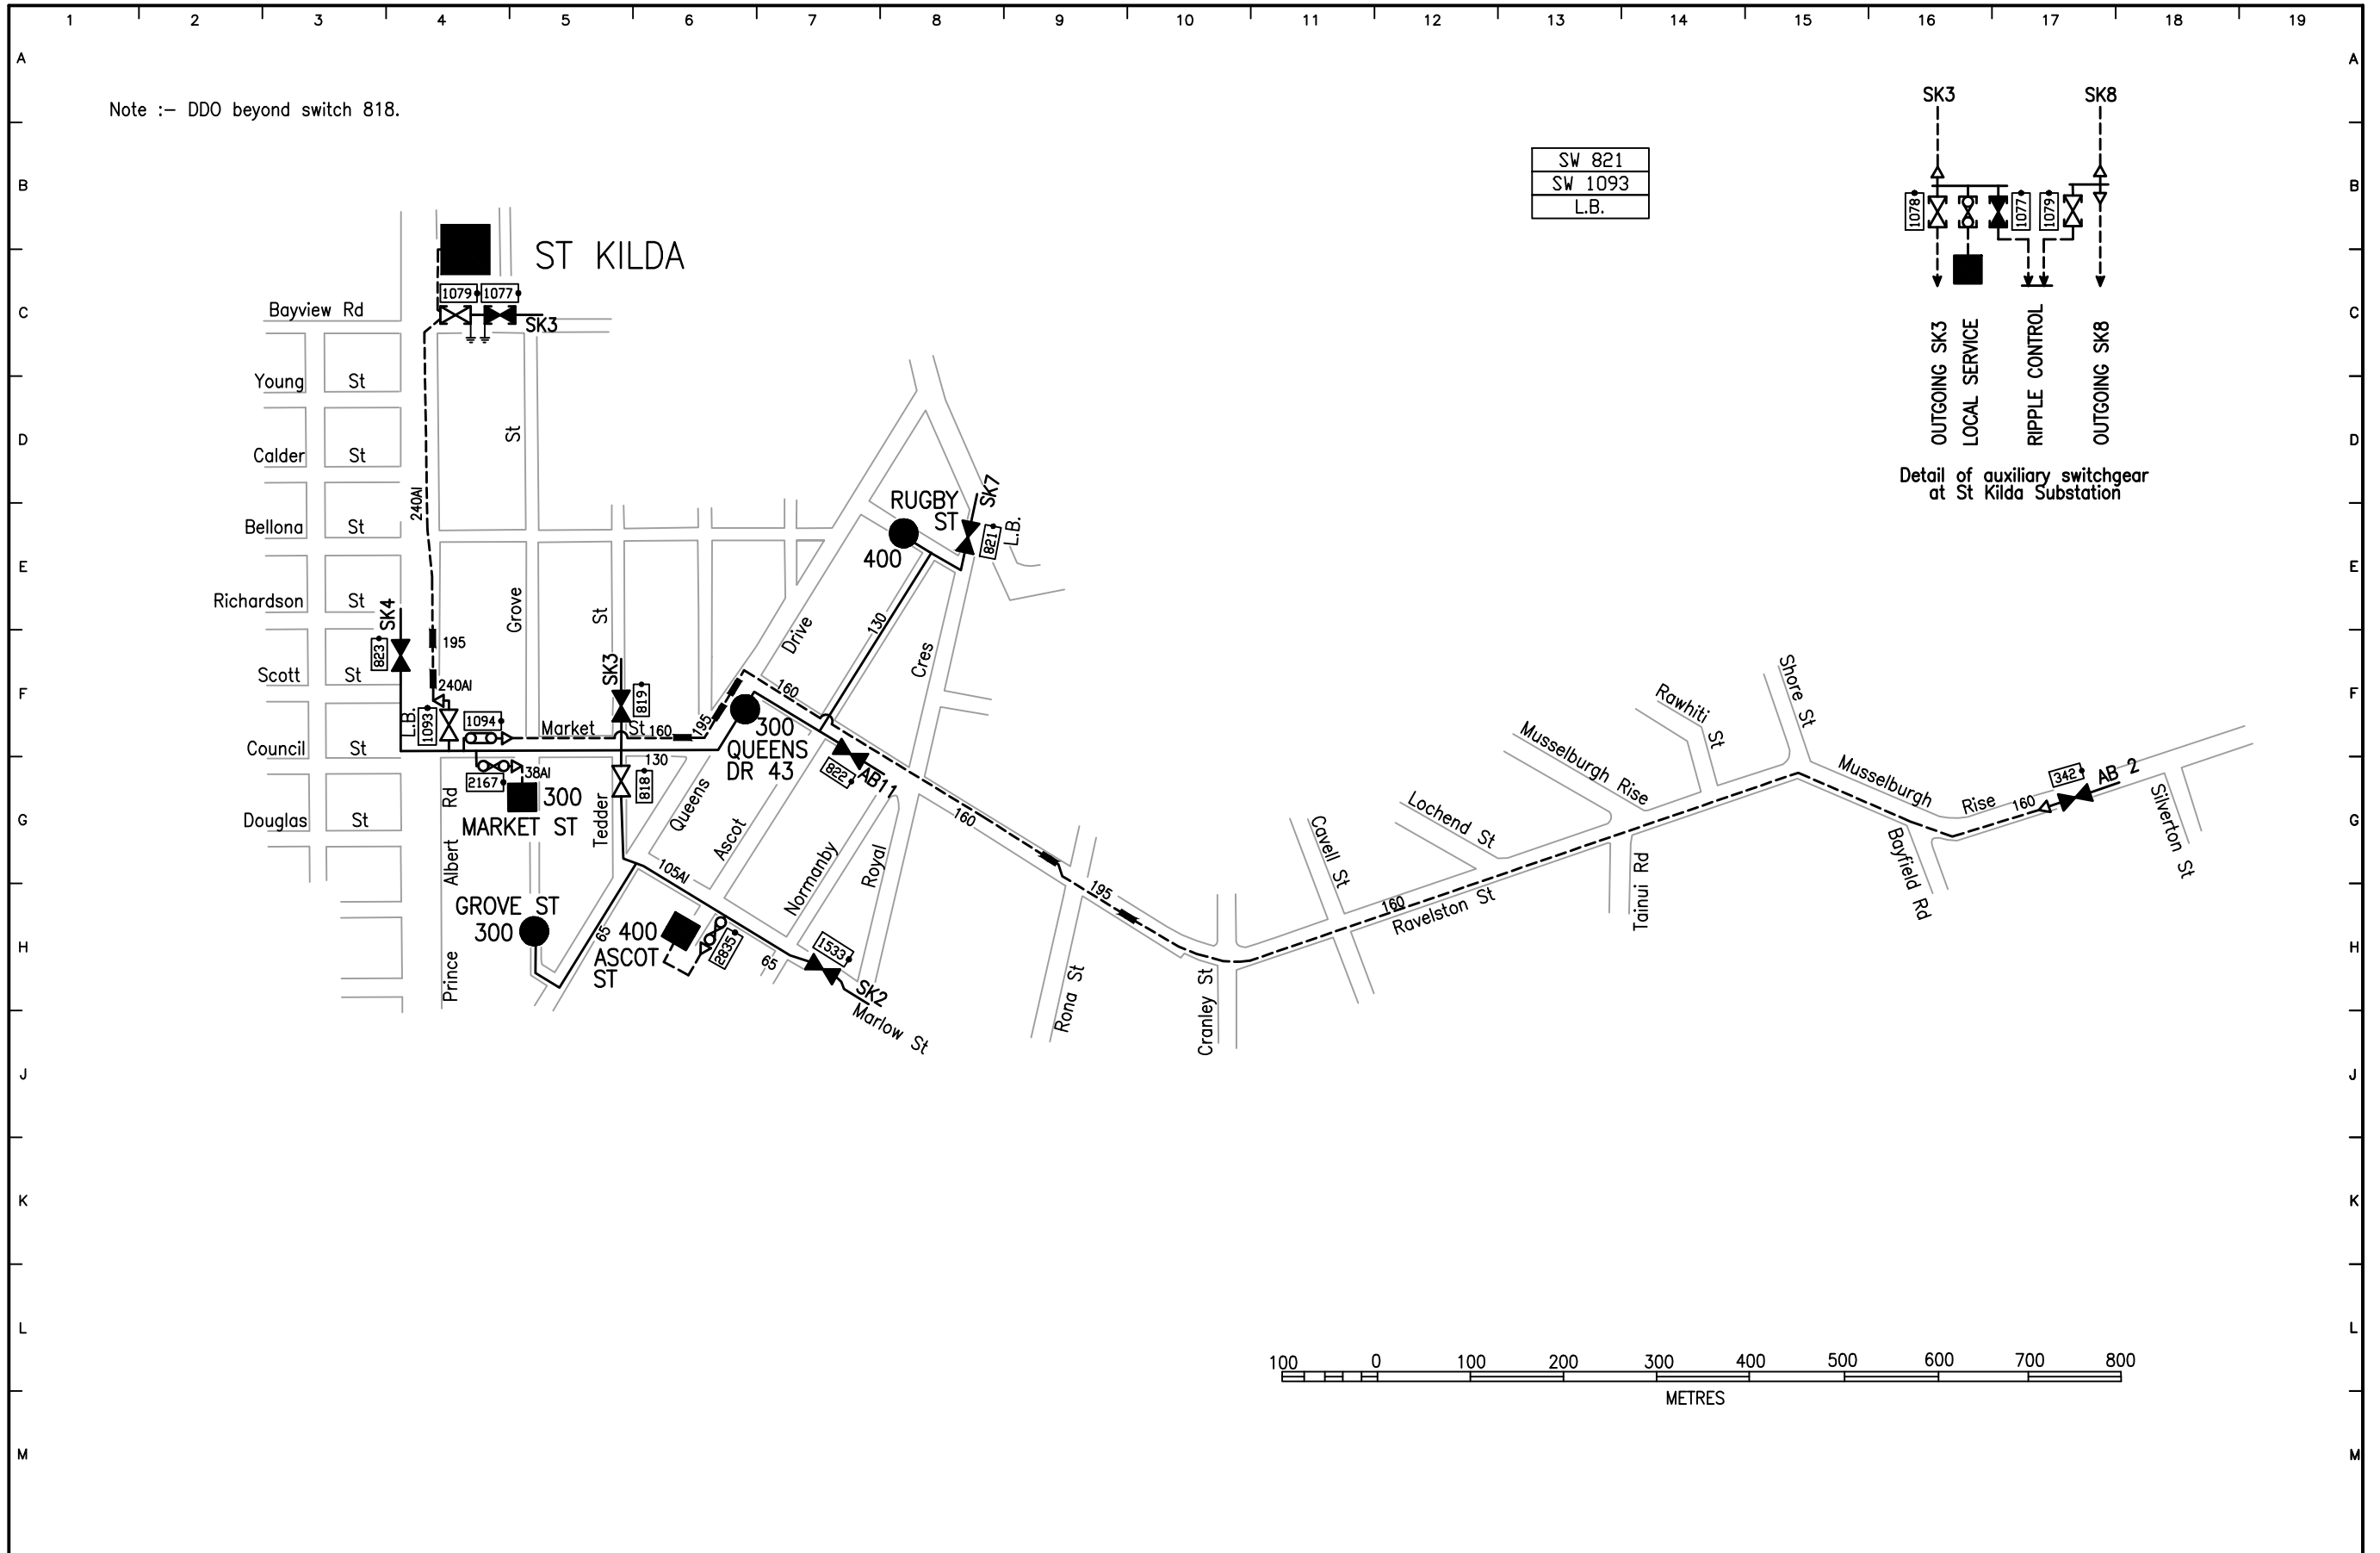

REVISION	R	S	T	U	L	M	N	O	P	Q	DRAWN	I	G	P	03/81
COMP. NO	CFR 6313	10281	CFR 11254	CFR 13174	7357	1909	-	2809	-	-	TRACED	C	A	S	02/07
DATE	02/14	10/20	04/22	01/25	11/91	01/99	08/04	08/04	03/08	04/08	CHECKED				
CHECKED	SJM	CS	NH	DCH	KTB	KTB	DLP	DLP	RWO	SJM	DES.ENG				



ST KILDA No8 6.6kV FEEDER

DATE ISSUED
14/01/25

PAGE
**SK
8**